


THESE DRAWINGS AND RENDERINGS ARE INSTRUMENTS OF SERVICE. THE DRAWINGS AND COPIES THEREOF, INCLUDING ELECTRONIC MEDIA AND CAD FILES, ARE THE PROPERTY OF HICKS NATION ARCHITECT, INC. THEIR USE, REPRESENTATION OR REPRODUCTION IN ANY FORM OR CONTENT BY ANY OTHER PARTY WITHOUT THE WRITTEN AGREEMENT OF HICKS NATION ARCHITECT, INC. IS PROHIBITED EXCEPT BY WRITTEN AGREEMENT WITH THE ARCHITECT. THIS COPYRIGHT NOTIFICATION SHALL BE TRUE AS IF DIRECTLY PLACED ON EACH DRAWING EXHIBIT OR RENDERING ON THIS DOCUMENT AND SHALL NOT BE REMOVED FROM THESE DOCUMENTS. JOHN W. NATION COPYRIGHT © 2021

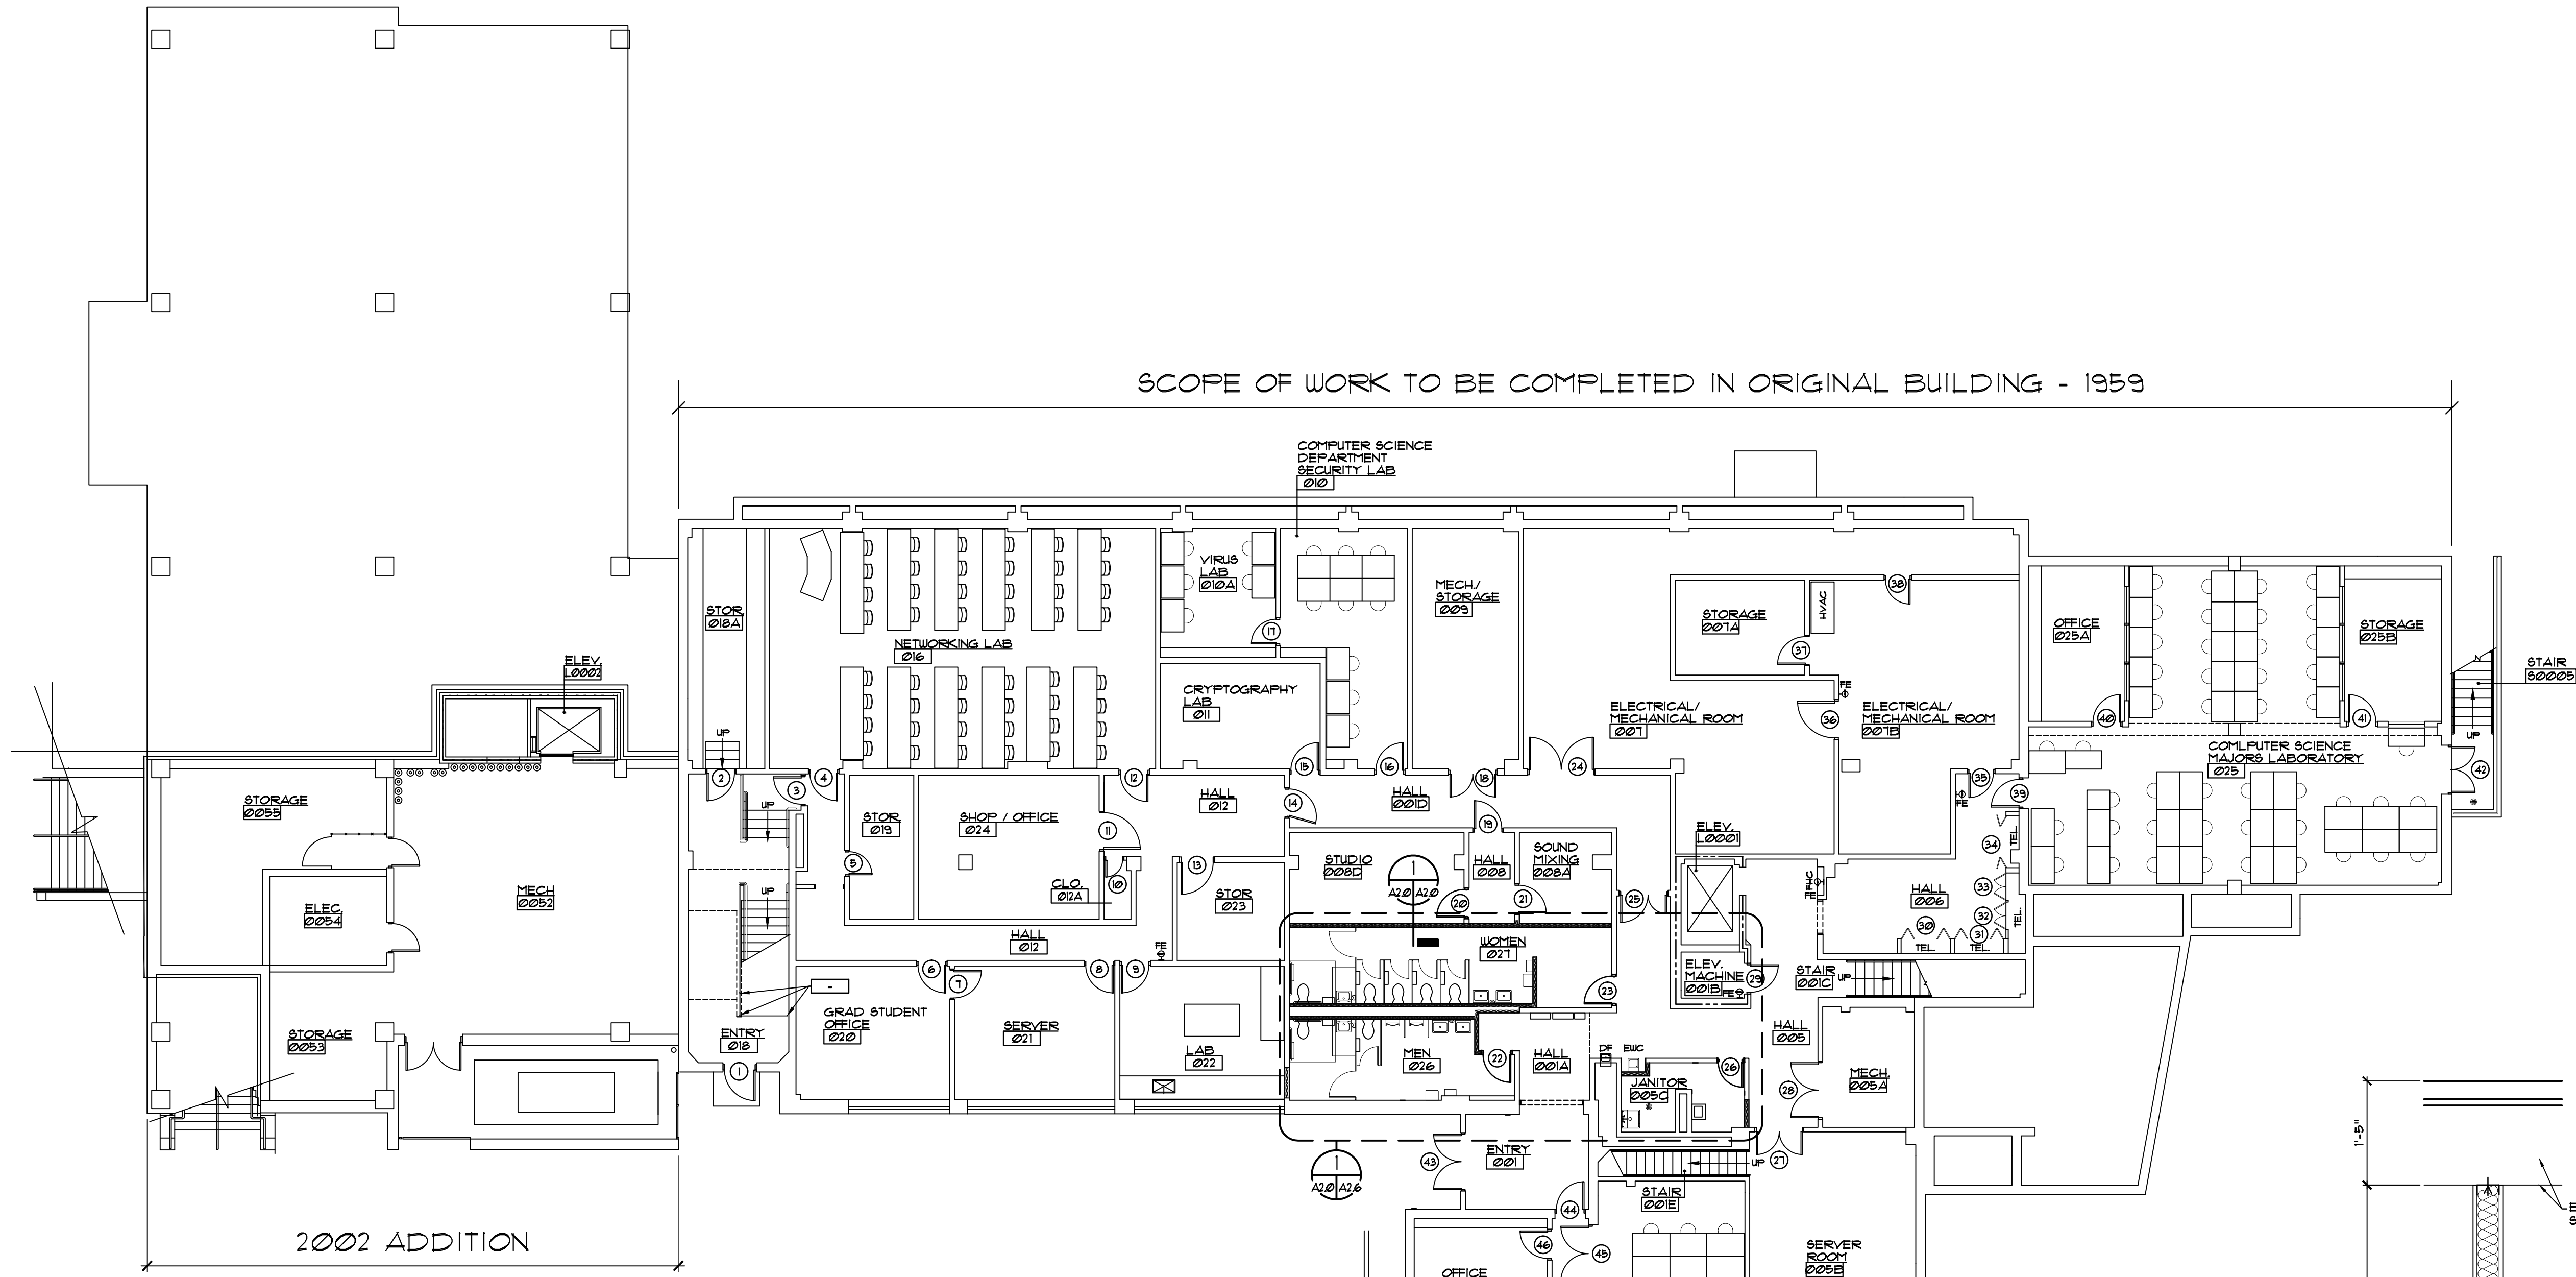

BASEMENT RENOVATION PLAN

SCALE: 3/8"=1'-0"




BASEMENT ARCHITECTURAL SCOPE OF WORK IN ORIGINAL BUILDING

1. REMOVE EXISTING HANDRAILS AND GUARDRAILS WITHIN THE STAIR TOWERS AND INSTALL NEW HANDRAILS AND GUARDRAILS AS DETAILED.
2. REMOVE EXISTING ROOM SIGNAGE WHERE SHOWN IN PLAN AND INSTALL NEW ROOM SIGNAGE AS SCHEDULED.
3. REMOVE EXISTING DOOR KNOB HARDWARE WHERE SHOWN AND INSTALL NEW LEVER HANDLE HARDWARE AS SCHEDULED.
4. REMOVE EXISTING ELECTRIC WATER COOLER AND INSTALL NEW ELECTRIC WATER COOLER AS DETAILED.
5. REMOVE EXISTING CARPET AND BASE THROUGHOUT THE ORIGINAL BUILDING AND INSTALL NEW FLOOR COVERINGS AND BASE AS SCHEDULED.
6. PATCH AND REPAIR EXISTING INTERIOR PARTITIONS THROUGHOUT THIS FLOOR TO RECEIVE NEW PAINT FINISH. INSTALL NEW PAINT FINISH AS SPECIFIED AND SCHEDULED.
7. INSTALL NEW HC ACCESSIBLE TOILET ROOM AS SHOWN ON PLAN AND FINISH AS NOTED IN ROOM FINISH SCHEDULE.
8. INSTALL NEW GROUP TOILET ROOMS AS SHOWN ON PLAN AND FINISH AS NOTED IN ROOM FINISH SCHEDULE.
9. INSTALL NEW IT CLOSET AS SHOWN ON PLAN AND FINISH AS NOTED IN ROOM FINISH SCHEDULE.
10. REMOVE EXISTING CEILING AND LIGHTING WHERE SHOWN AND INSTALL NEW CEILING AND LIGHTING AS SCHEDULED.

PARTITION LEGEND

- EXISTING CONSTRUCTION TO REMAIN
- EXISTING TWO HOUR RATED PARTITION TO REMAIN
- 3 5/8" METAL STUDS (20 GA.) @ 16" O.C. W/ 1/2" GWB EACH SIDE W/ 3 1/2" SOUND ATTENUATION BATT INSULATION (STC 45) EXTEND PARTITION TO UNDERSIDE OF FLOOR/ROOF STRUCTURE ABOVE UNLESS NOTED OTHERWISE. SEE WALL SECTION 1 ON DWG. NO.
- CMU TO INFILL OPENING. MATCH EXISTING COURSING AND ADJACENT FINISH. FIELD VERIFY AND MATCH SIZE OF CMU.
- EXISTING FIRE EXTINGUISHER TO REMAIN

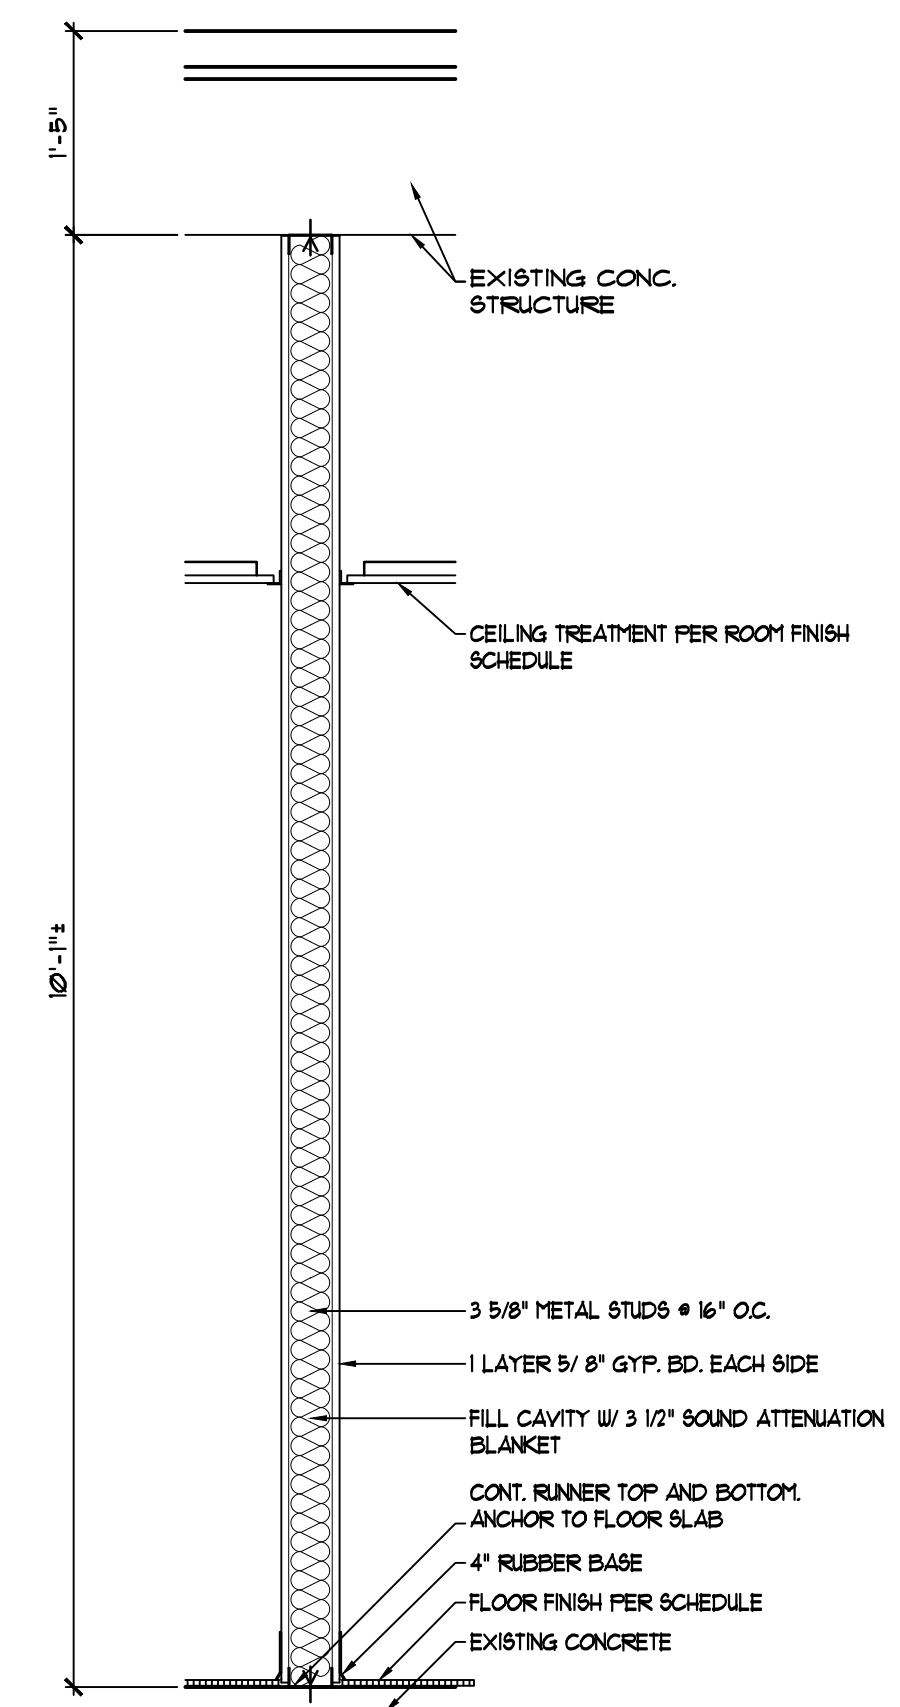

1 WALL SECTION
SCALE: 3/4"=1'-0"

NO.	DATE	REVISION

Hicks Nation
Architects
Incorporated

Architecture
Programming
Planning
1382
Timberlane Road
Suite C
Tallahassee FL
32312
850.893.1130
License Number
AA C00 1403

BUILDING RENOVATIONS
LOVE BUILDING
FSU PROJECT NO. 1900052
FLORIDA STATE UNIVERSITY
BASEMENT RENOVATION PLAN

John W. Nation
AR 12778

DATE
JAN. 21, 2021
PROJECT NO.
2053
DESIGNED BY
JWN
DRAWN BY
MFL
CHECKED BY
JWN
DWG. NO.

A2.0